


Ground Level

I K E B A N A

LITTLE SAKURA

(NORTH FACING)

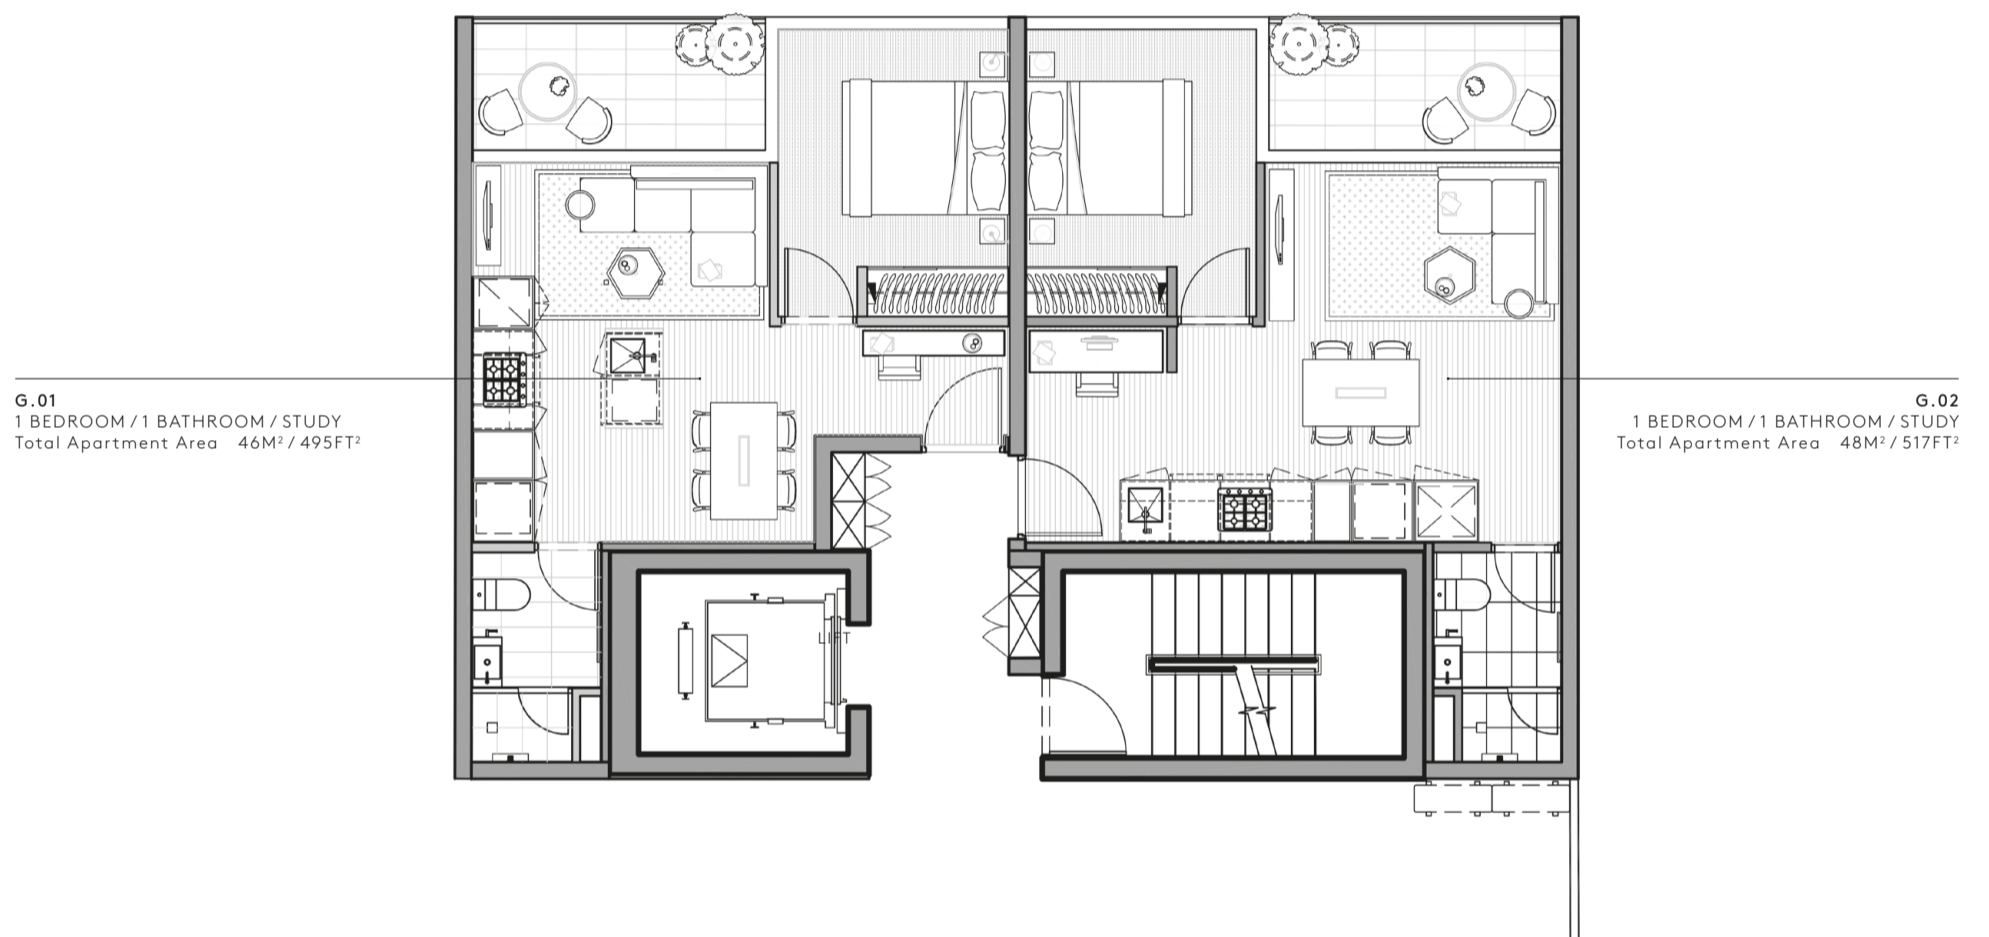

Not to scale.
All dimensions are approximate.
Floorboard upgrade shown. All internal/external furniture (including study desks and planter boxes) and whitegoods are not included.
* Apartment mirrored.
** Privacy Screening – refer to contract of sale.

DISCLAIMER

Any dimensions, layout, design features, views, areas, images, photographs and artist's impressions are for presentation purposes and indicative only. They are also subject to change in accordance with the contract of sale. All area calculations are based on the Property Council of Australia method of measurement guidelines and are estimates only. Any dimensions or areas may differ from surveyed areas due to different methods of measurement. Final product may differ from that described. Purchasers should check the plans and specifications included in the contract of sale carefully prior to signing the contract of sale.


Level One

I K E B A N A

LITTLE SAKURA

(NORTH FACING)

1.01
1 BEDROOM / 1 BATHROOM / STUDY
Total Apartment Area 46M² / 495FT²

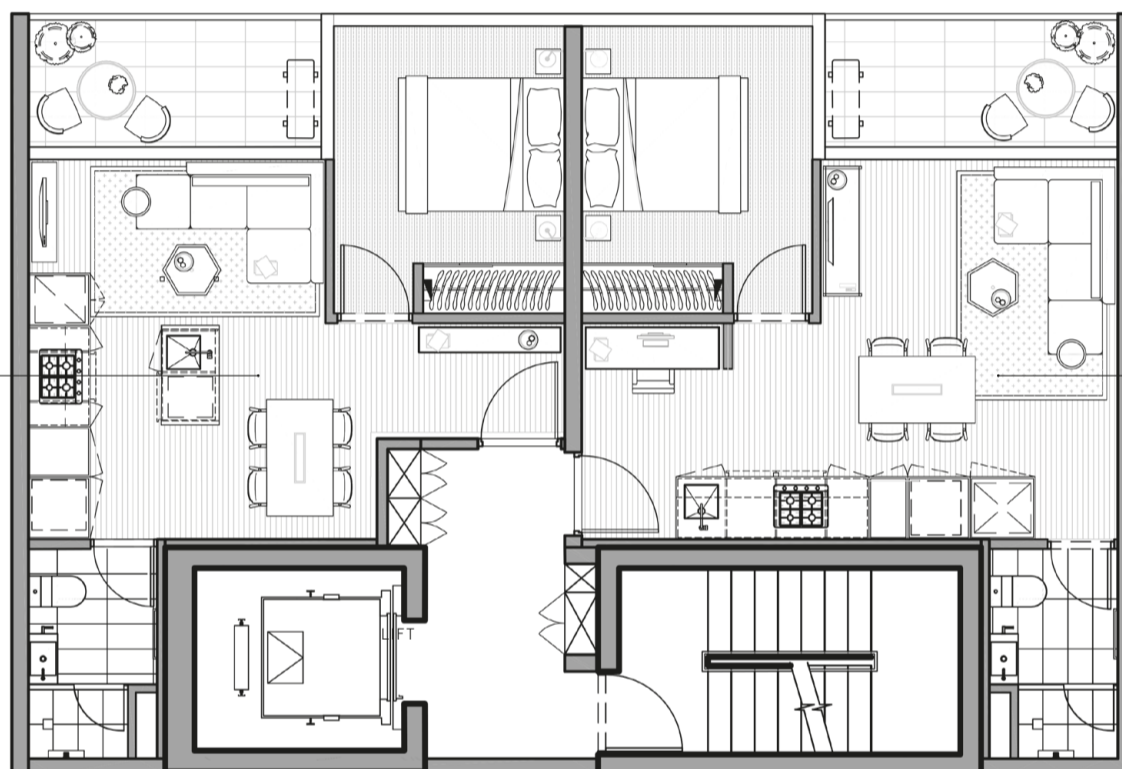

1.02
1 BEDROOM / 1 BATHROOM / STUDY
Total Apartment Area 48M² / 517FT²

Not to scale.
All dimensions are approximate.
Floorboard upgrade shown. All internal/external furniture (including study desks and planter boxes) and whitegoods are not included.
* Apartment mirrored.
** Privacy Screening – refer to contract of sale.

DISCLAIMER

Any dimensions, layout, design features, views, areas, images, photographs and artist's impressions are for presentation purposes and indicative only. They are also subject to change in accordance with the contract of sale. All area calculations are based on the Property Council of Australia method of measurement guidelines and are estimates only. Any dimensions or areas may differ from surveyed areas due to different methods of measurement. Final product may differ from that described. Purchasers should check the plans and specifications included in the contract of sale carefully prior to signing the contract of sale.


Level Two

I K E B A N A

LITTLE SAKURA

(NORTH FACING)

2.01
1 BEDROOM / 1 BATHROOM / STUDY
Total Apartment Area 46M² / 495FT²

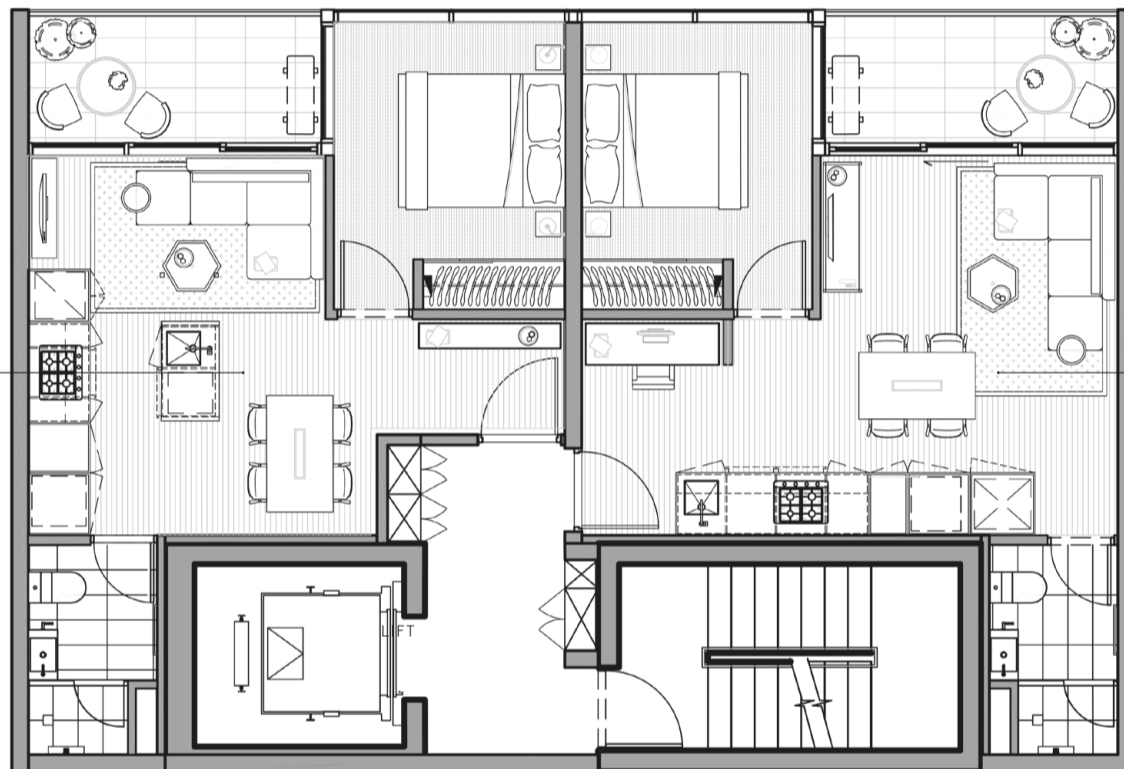

2.02
1 BEDROOM / 1 BATHROOM / STUDY
Total Apartment Area 48M² / 517FT²

Not to scale.
All dimensions are approximate.
Floorboard upgrade shown. All internal/external
furniture (including study desks and planter boxes)
and whitegoods are not included.
* Apartment mirrored.
** Privacy Screening – refer to contract of sale.

DISCLAIMER

Any dimensions, layout, design features, views, areas, images, photographs
and artist's impressions are for presentation purposes and indicative only.
They are also subject to change in accordance with the contract of sale.
All area calculations are based on the Property Council of Australia method
of measurement guidelines and are estimates only. Any dimensions or areas
may differ from surveyed areas due to different methods of measurement.
Final product may differ from that described. Purchasers should check the
plans and specifications included in the contract of sale carefully prior to
signing the contract of sale.


Level Three

I K E B A N A

LITTLE SAKURA

(NORTH FACING)

3.01
1 BEDROOM / 1 BATHROOM / STUDY
Total Apartment Area 46M² / 495FT²

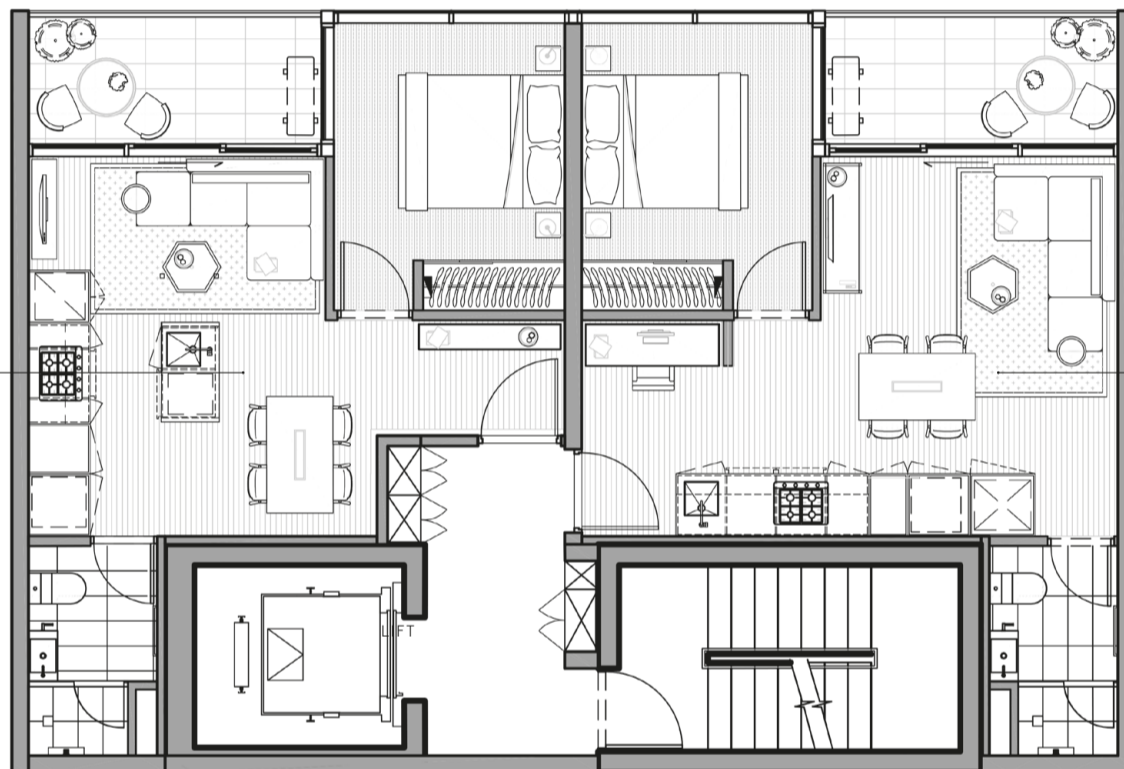

3.02
1 BEDROOM / 1 BATHROOM / STUDY
Total Apartment Area 48M² / 517FT²

Not to scale.
All dimensions are approximate.
Floorboard upgrade shown. All internal/external
furniture (including study desks and planter boxes)
and whitegoods are not included.
* Apartment mirrored.
** Privacy Screening – refer to contract of sale.

DISCLAIMER

Any dimensions, layout, design features, views, areas, images, photographs
and artist's impressions are for presentation purposes and indicative only.
They are also subject to change in accordance with the contract of sale.
All area calculations are based on the Property Council of Australia method
of measurement guidelines and are estimates only. Any dimensions or areas
may differ from surveyed areas due to different methods of measurement.
Final product may differ from that described. Purchasers should check the
plans and specifications included in the contract of sale carefully prior to
signing the contract of sale.